



303/27 DRESSLER Court Merrylands NSW

1  1  1 

A peaceful neighbourhood located in close proximity to Merrylands Train Station, shopping centres, schools, medical and professional services and a blooming suburb providing a modern yet affordable living to residents. Great choice for first home buyers or investors!


Feature:

- North Aspect with views of Holroyd Gardens
- Bright and Spacious open plan living and dining area
- Leafy outlook balcony provide relaxed entertainment
- Good size study with built-in wardrobe
- Quality Timber flooring through living room and hallway
- Modern kitchen with Caesar stone benchtop and gas cooking
- Air conditioning installed
- Internal laundry with dryer
- Additional: kitchen and bedroom cabinet installed


View : <https://www.legendproperty.com.au/sale/nsw/parramatta/merrylands/residential/apartment/8007734>



Gary Cheung d4
0415087287

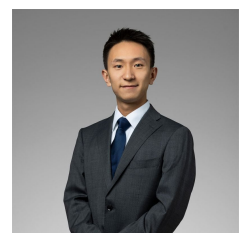

Michael Yu
0422 802 587

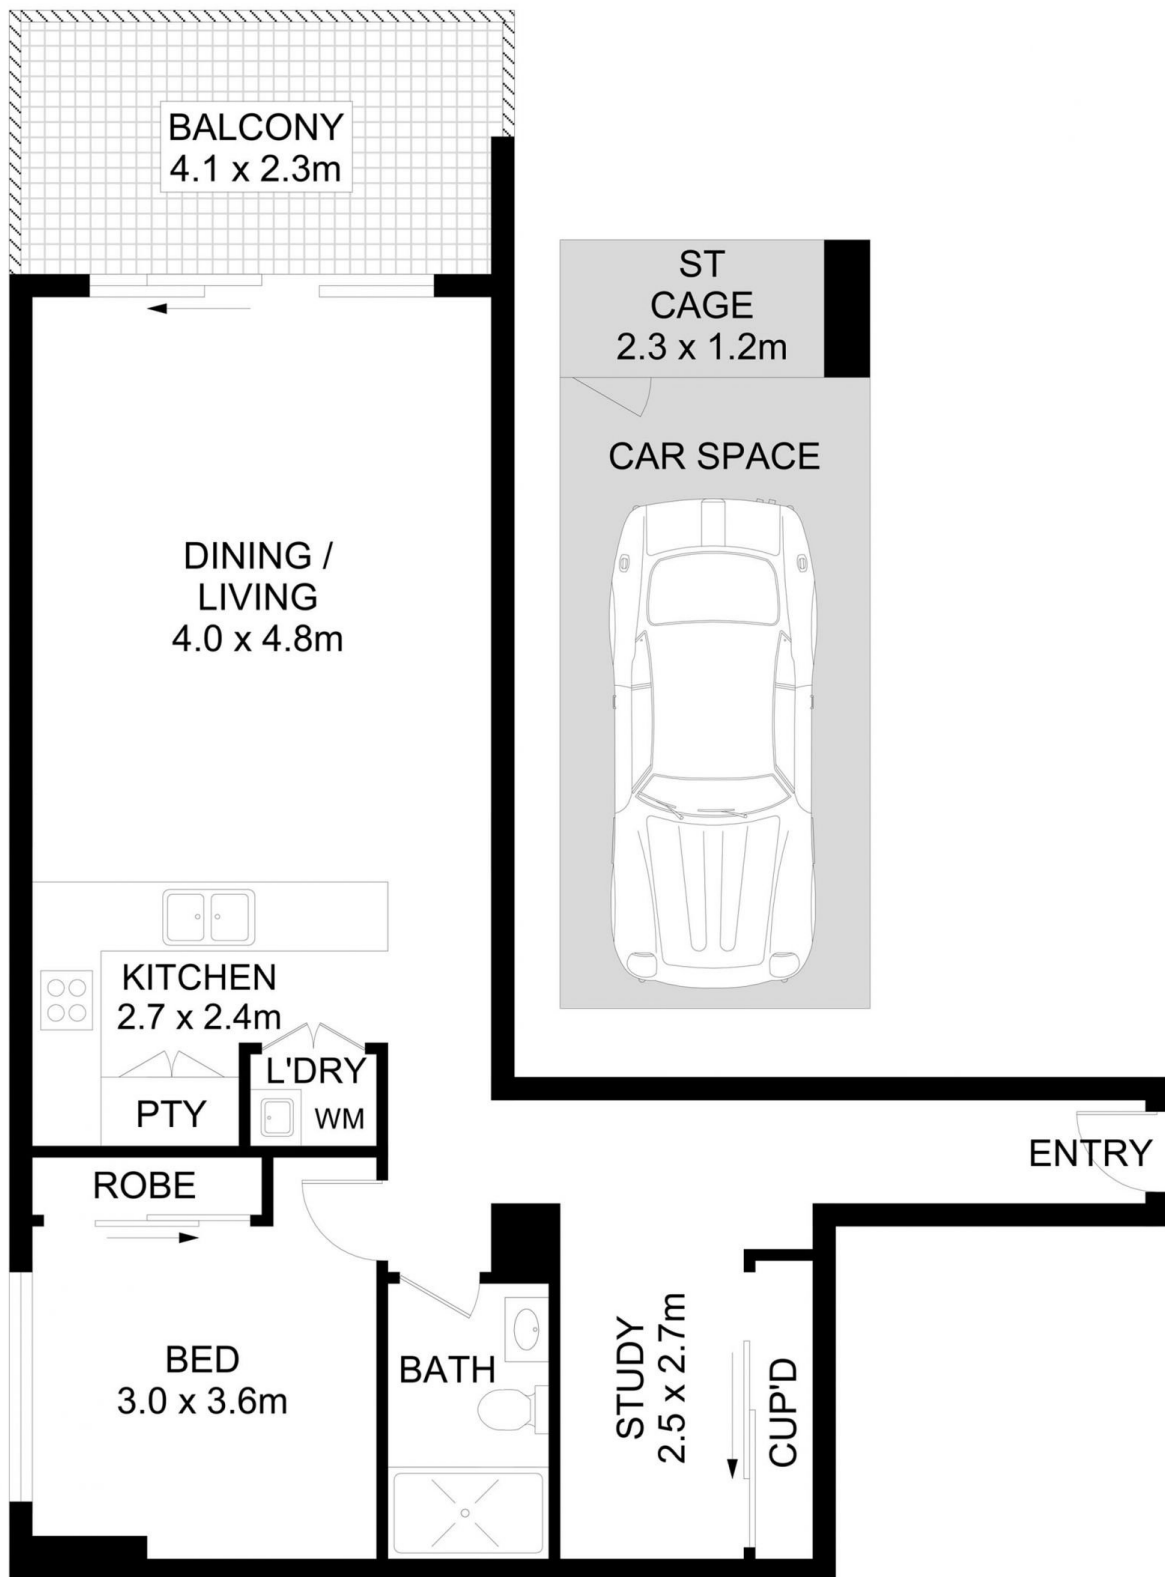

303/27 Dressler Court, Merrylands

DISCLAIMER: No liability for the accuracy of details contained within our floor plans. All plans are drawn and also checked to the best of our ability, however information contained in our floor plans such as area calculations are approximate, and have not been surveyed or drawn to scale. Our floor plans are for representational purposes only and should be used as such. Do not attempt to refer to our floor plans for structural or detailed information.