






Level 4/26/1-7 Rowe Street Eastwood NSW

2  2  2 

This spacious apartment conveniently located with only a short walk to Eastwood shopping centre, it has a central location close to train, quality schools, public transport and shops. Falling into the catchment for Eastwood Public School, the school is only a 750m walk for young families. Public transport is moments from your door, with a bus stop and Eastwood Station only 6 minutes stroll. City access into the CBD in just under 25 minutes by car or 40 minutes by train.

Price : Price Guide: \$880,000.00

View : <https://www.legendproperty.com.au/sale/nsw/northern-suburbs/eastwood/residential/apartment/8035152>

Features:


- Open plan lounge & dining, flooded with sun from north-east facing balcony.
- Two well-proportioned bedrooms, master bedroom boasting a built-in robe and large window.
- Large ensuite boasts a shower, toilet and bathtub.



Wenying (Wendy) Yu
0452001920



Hui (henry) Chen
0410029992

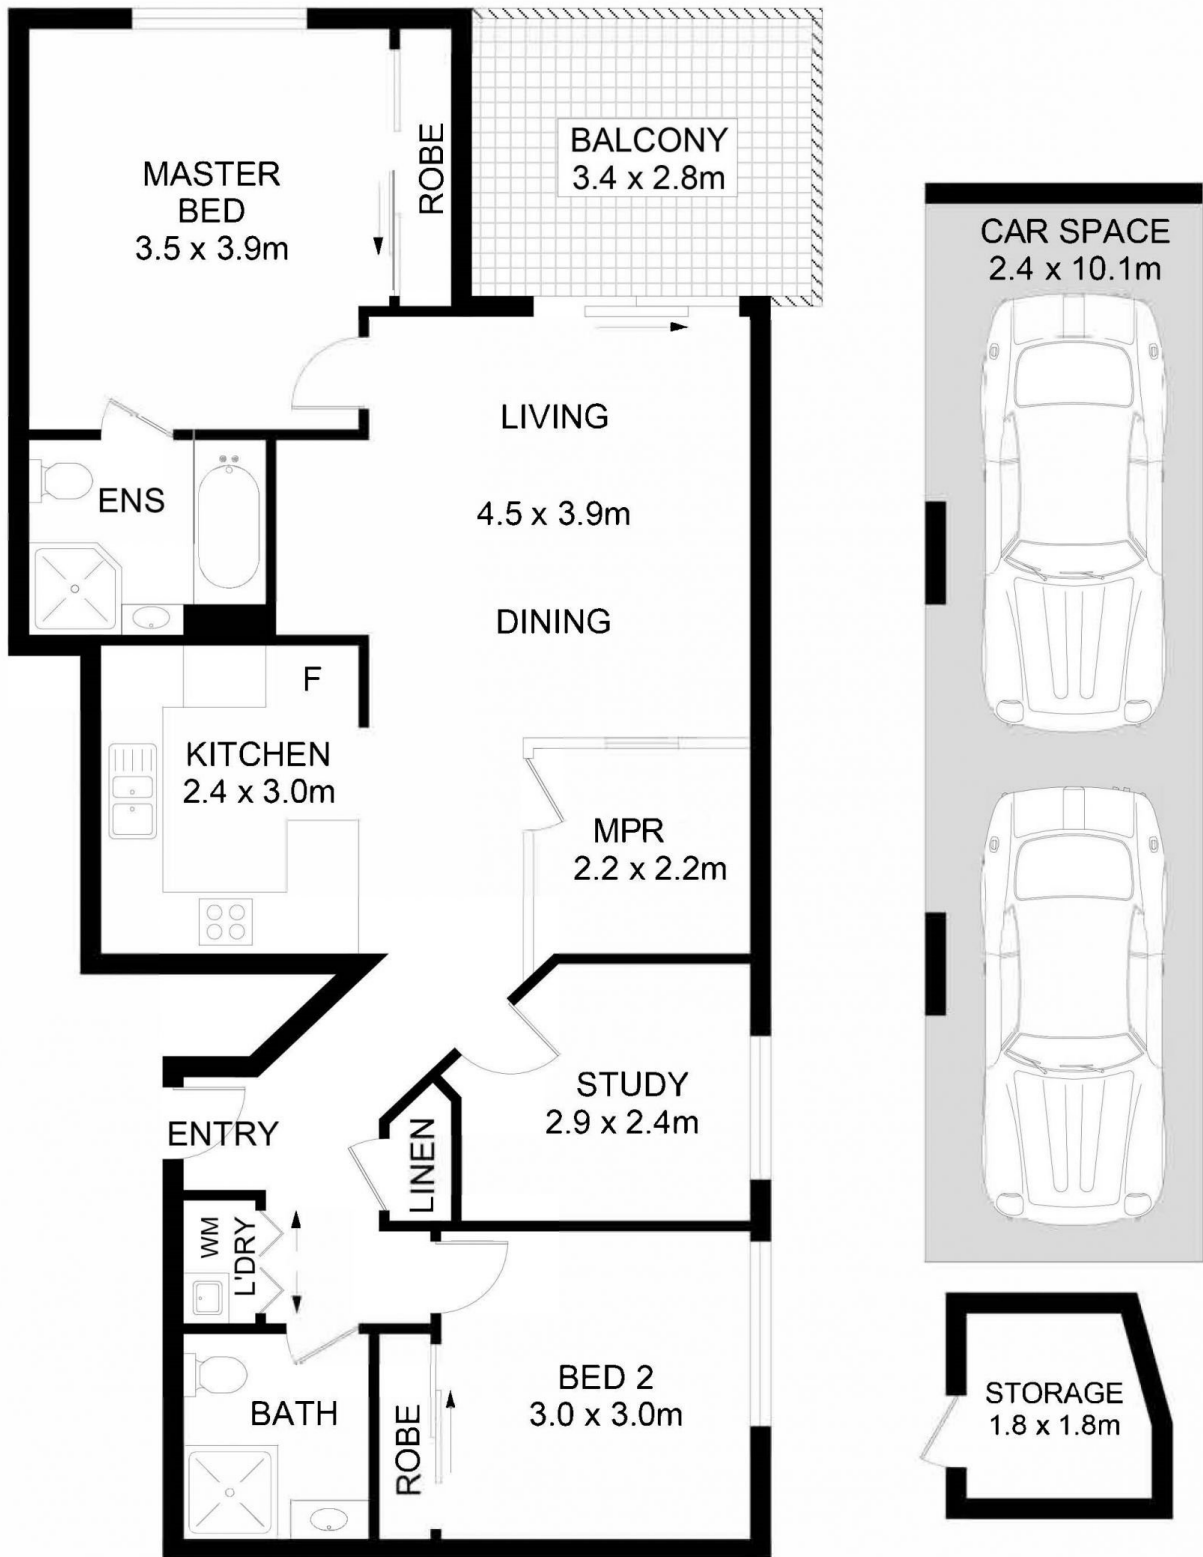

Level 4
26/1-7 Rowe Street, Eastwood



DISCLAIMER: No liability for the accuracy of details contained within our floor plans. All plans are drawn and also checked to the best of our ability, however information contained in our floor plans such as area calculations are approximate, and have not been surveyed or drawn to scale. Our floor plans are for representational purposes only and should be used as such. Do not attempt to refer to our floor plans for structural or detailed information.