

Level 2/18/320A-338 Liverpool Road Enfield NSW

2  2  1 

(FOR INSPECTION PARKING: Byer Street Public Car Park)

This split-level two bedroom sun-lit apartment with fresh interiors opening to an undercover alfresco balcony. Offering an expansive layout throughout with great entertaining options and light-filled spacious interior




Features:

- Open plan living and dining leading to large undercover alfresco balcony
- New timber flooring installed
- Modern stone kitchen with stainless steel appliances and gas cooking
- Two spacious bedrooms, both feature mirrored built in wardrobes with balcony access. Main bedroom with ensuite bathroom.

Building Size : 111 sqm
Land Size : 111 sqm
View : <https://www.legendproperty.com.au/lease/nsw/inner-west/enfield/residential/apartment/8037731>



Gary Cheung d4
0415087287

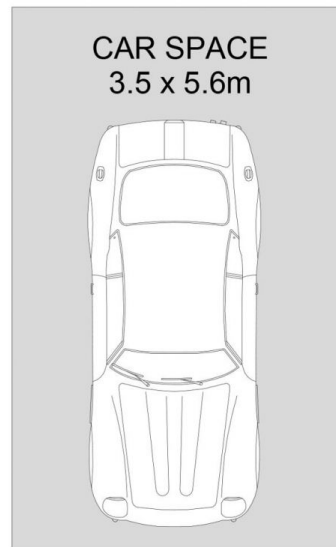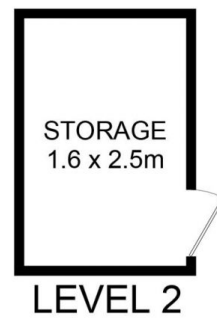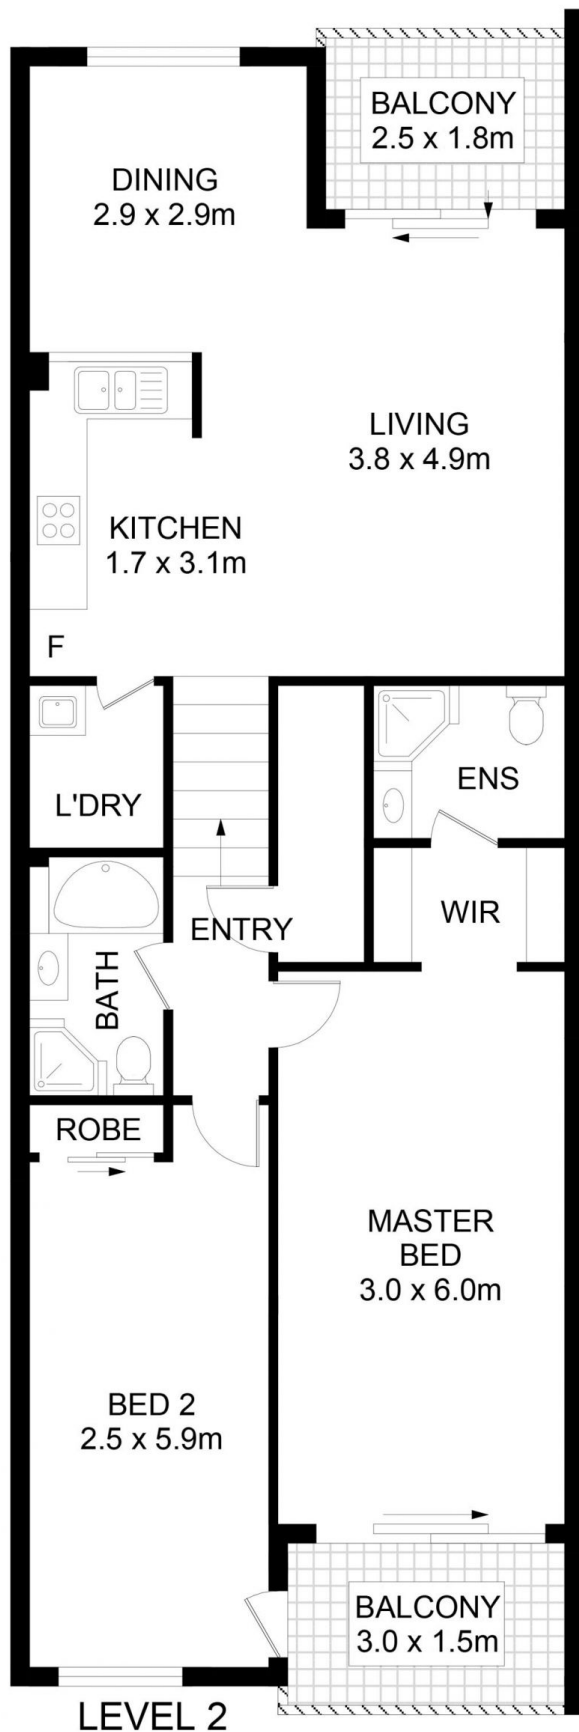

BASEMENT 2

18/320A-338 Liverpool Road, Enfield



DISCLAIMER: No liability for the accuracy of details contained within our floor plans. All plans are drawn and also checked to the best of our ability, however information contained in our floor plans such as area calculations are approximate, and have not been surveyed or drawn to scale. Our floor plans are for representational purposes only and should be used as such. Do not attempt to refer to our floor plans for structural or detailed information.